

1500 m2

calle covarrubias 1

grupo green patio

2023

COVARRUBIAS

THE ONE

1500 m2

calle covarrubias 1

grupo green patio

2023



COVARRUBIAS

THE ONE

NEW CONCEPT

Antiguo palacete ubicado en la calle Covarrubias 1
(barrio de Justicia y Almagro)

Minimalist Aesthetic Casual

A GREEN PATIO'S COMPANY
www.greenpatio.es

BEAUTY
ELEGANT
MODERN

SALA WHITE

PLANTA 1 / 1.000 M2

Architectural floor plan of a building with various rooms and dimensions. The plan includes a large central hall (sala 1) and several smaller rooms and corridors.

Rooms and Dimensions:

- sala 1 (320 m²)
- sala 2 (140 m²)
- salita 1.1 (54 m²)
- salita 2.1 (60 m²)
- salita 1.2 (80 m²)
- breakout (42 m²)
- breakout 2, 3, 4 (111 m² c/u)
- cúpula (90 m²)
- RECEPCION (50.88 m²)
- VESTIARIO (8.53 m²)
- COSEDO (20.25 m²)
- OFFICE (14.45 m²)
- ZONA PASSO (14.68 m²)
- COMEDOR (15.16 m²)
- DISPACHO DIRECCION (15.36 m²)
- DISPACHO (10.44 m²)
- ASO 1 (8.14 m²)
- ASO 2 (8.14 m²)

The plan also shows various corridors, stairs, and structural elements. Dimensions are provided for many of the rooms and corridors.

PLANTA WHITE:



CÚPULA

06



SALA 1

07



SALA 2

08



BREAKOUTS





LA RECEPCIÓN



LA RECEPCIÓN



LA RECEPCIÓN



RECEPCIÓN

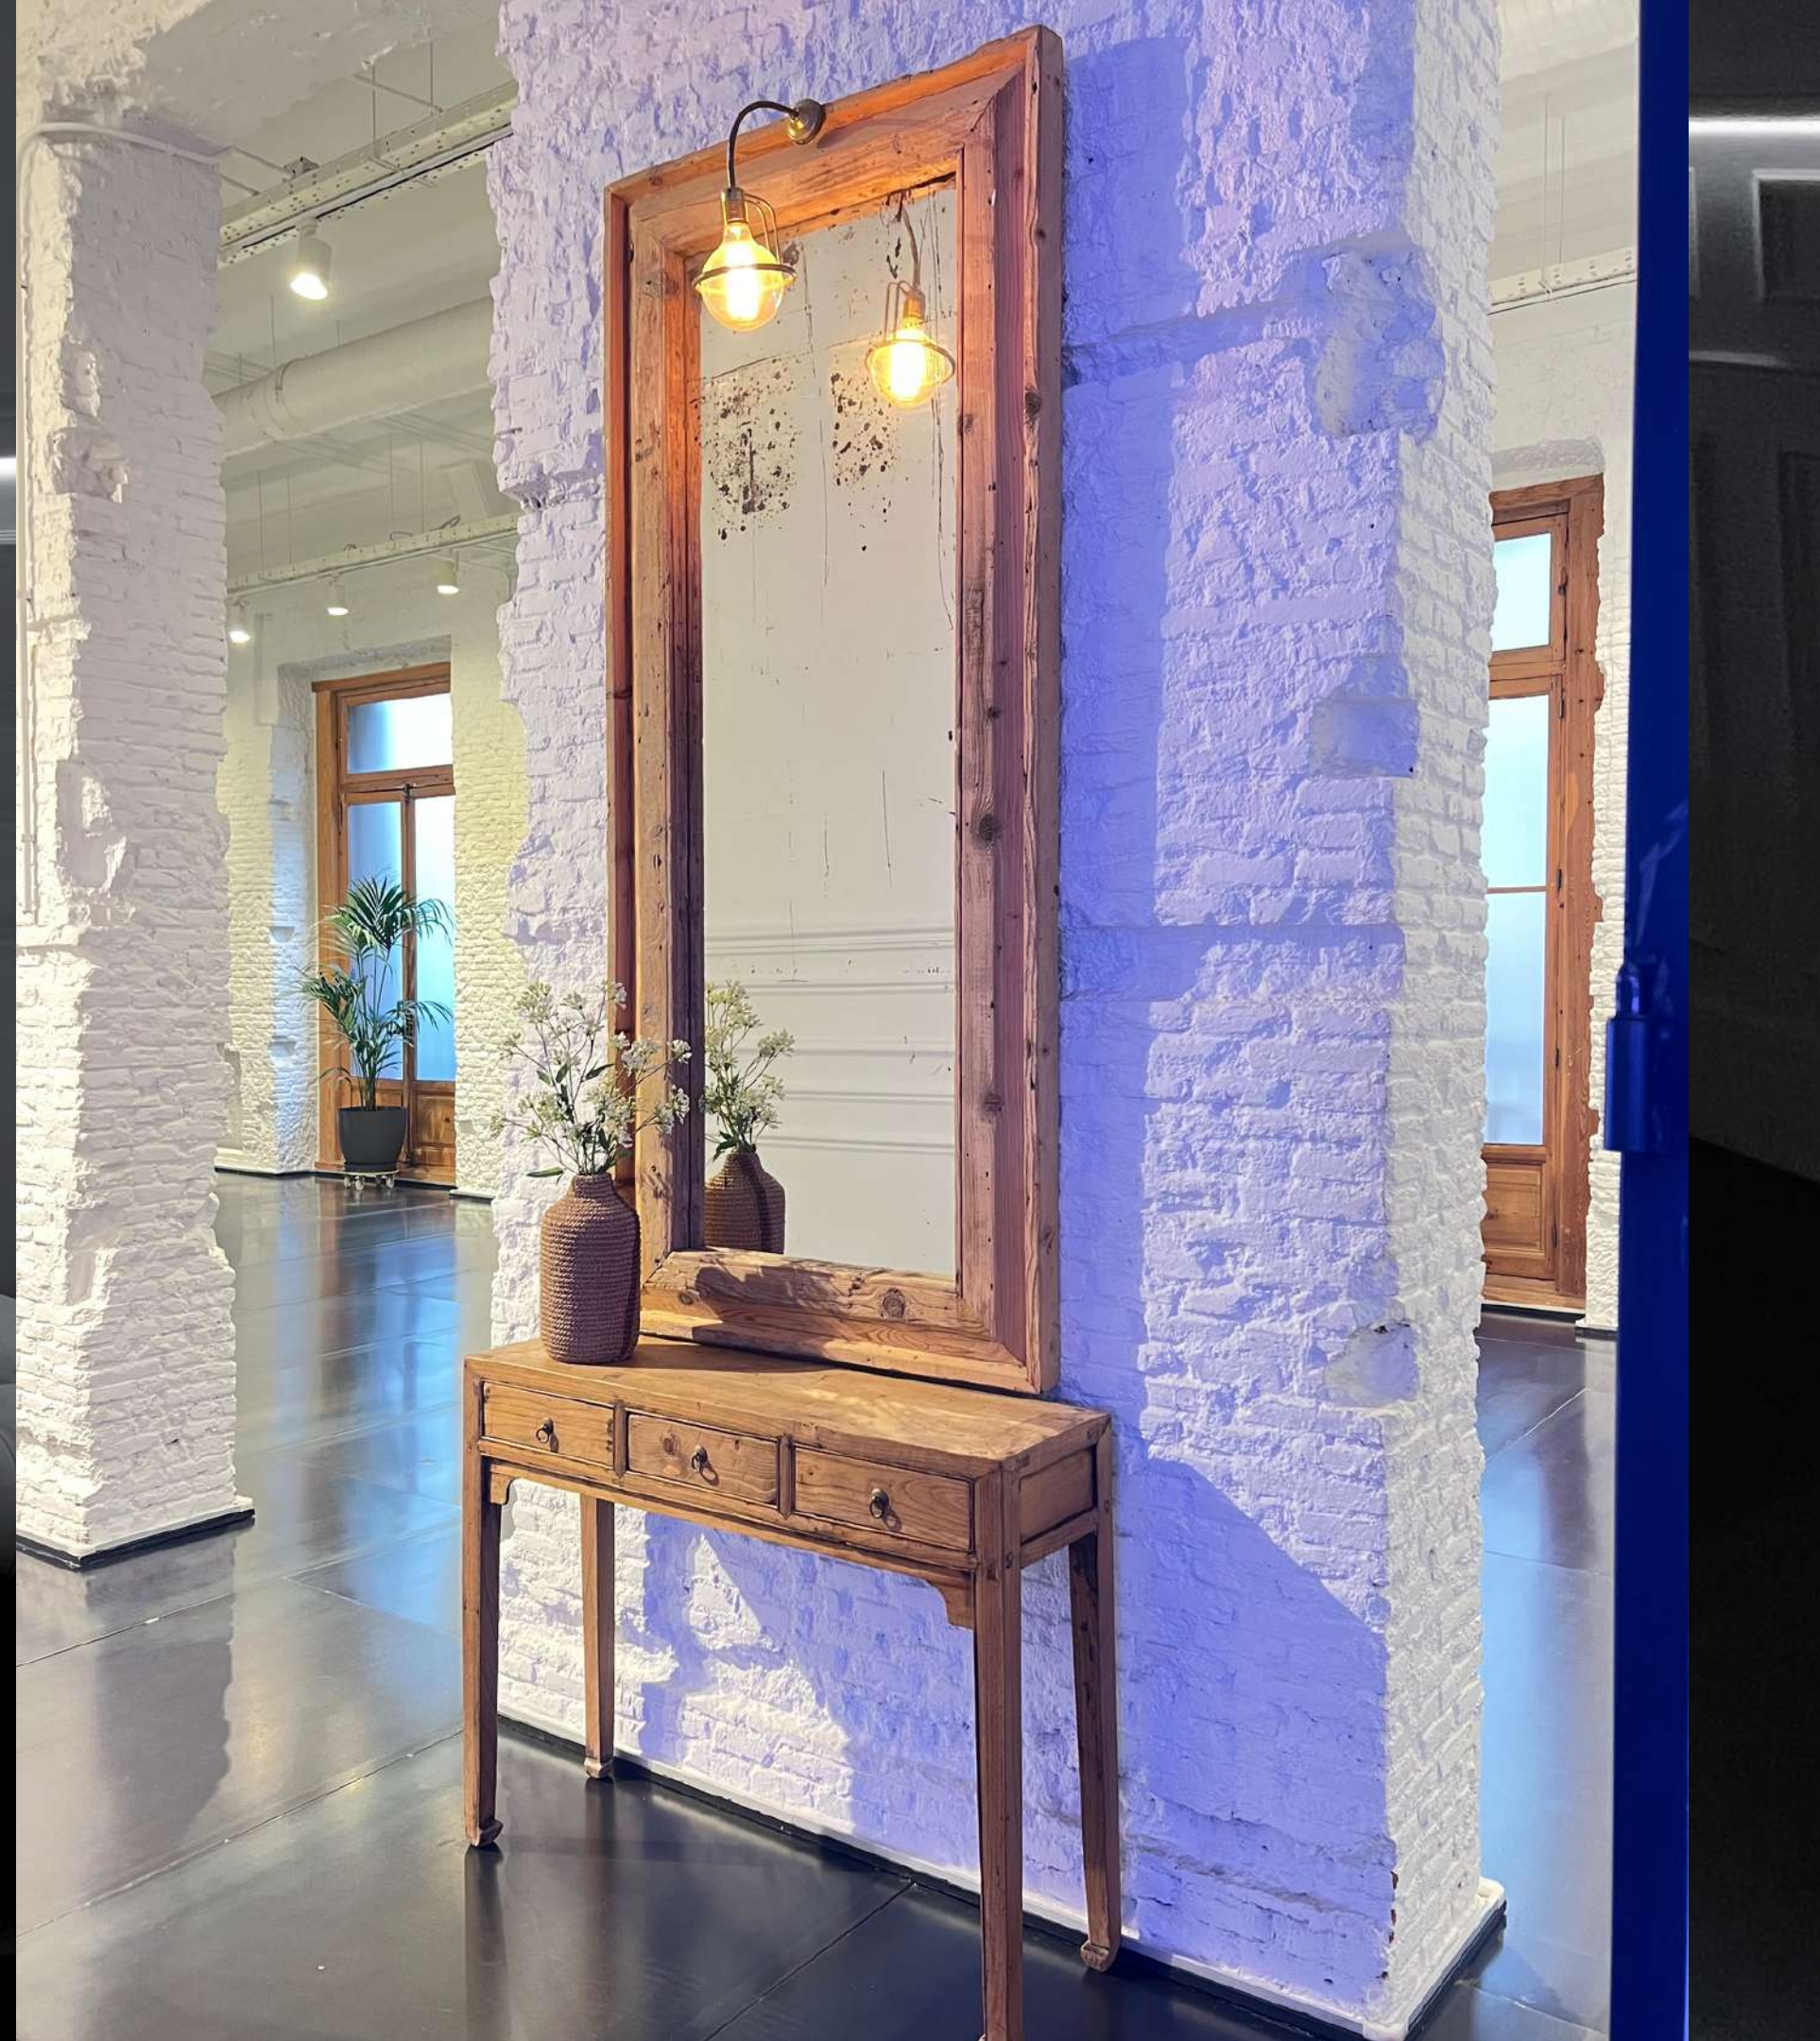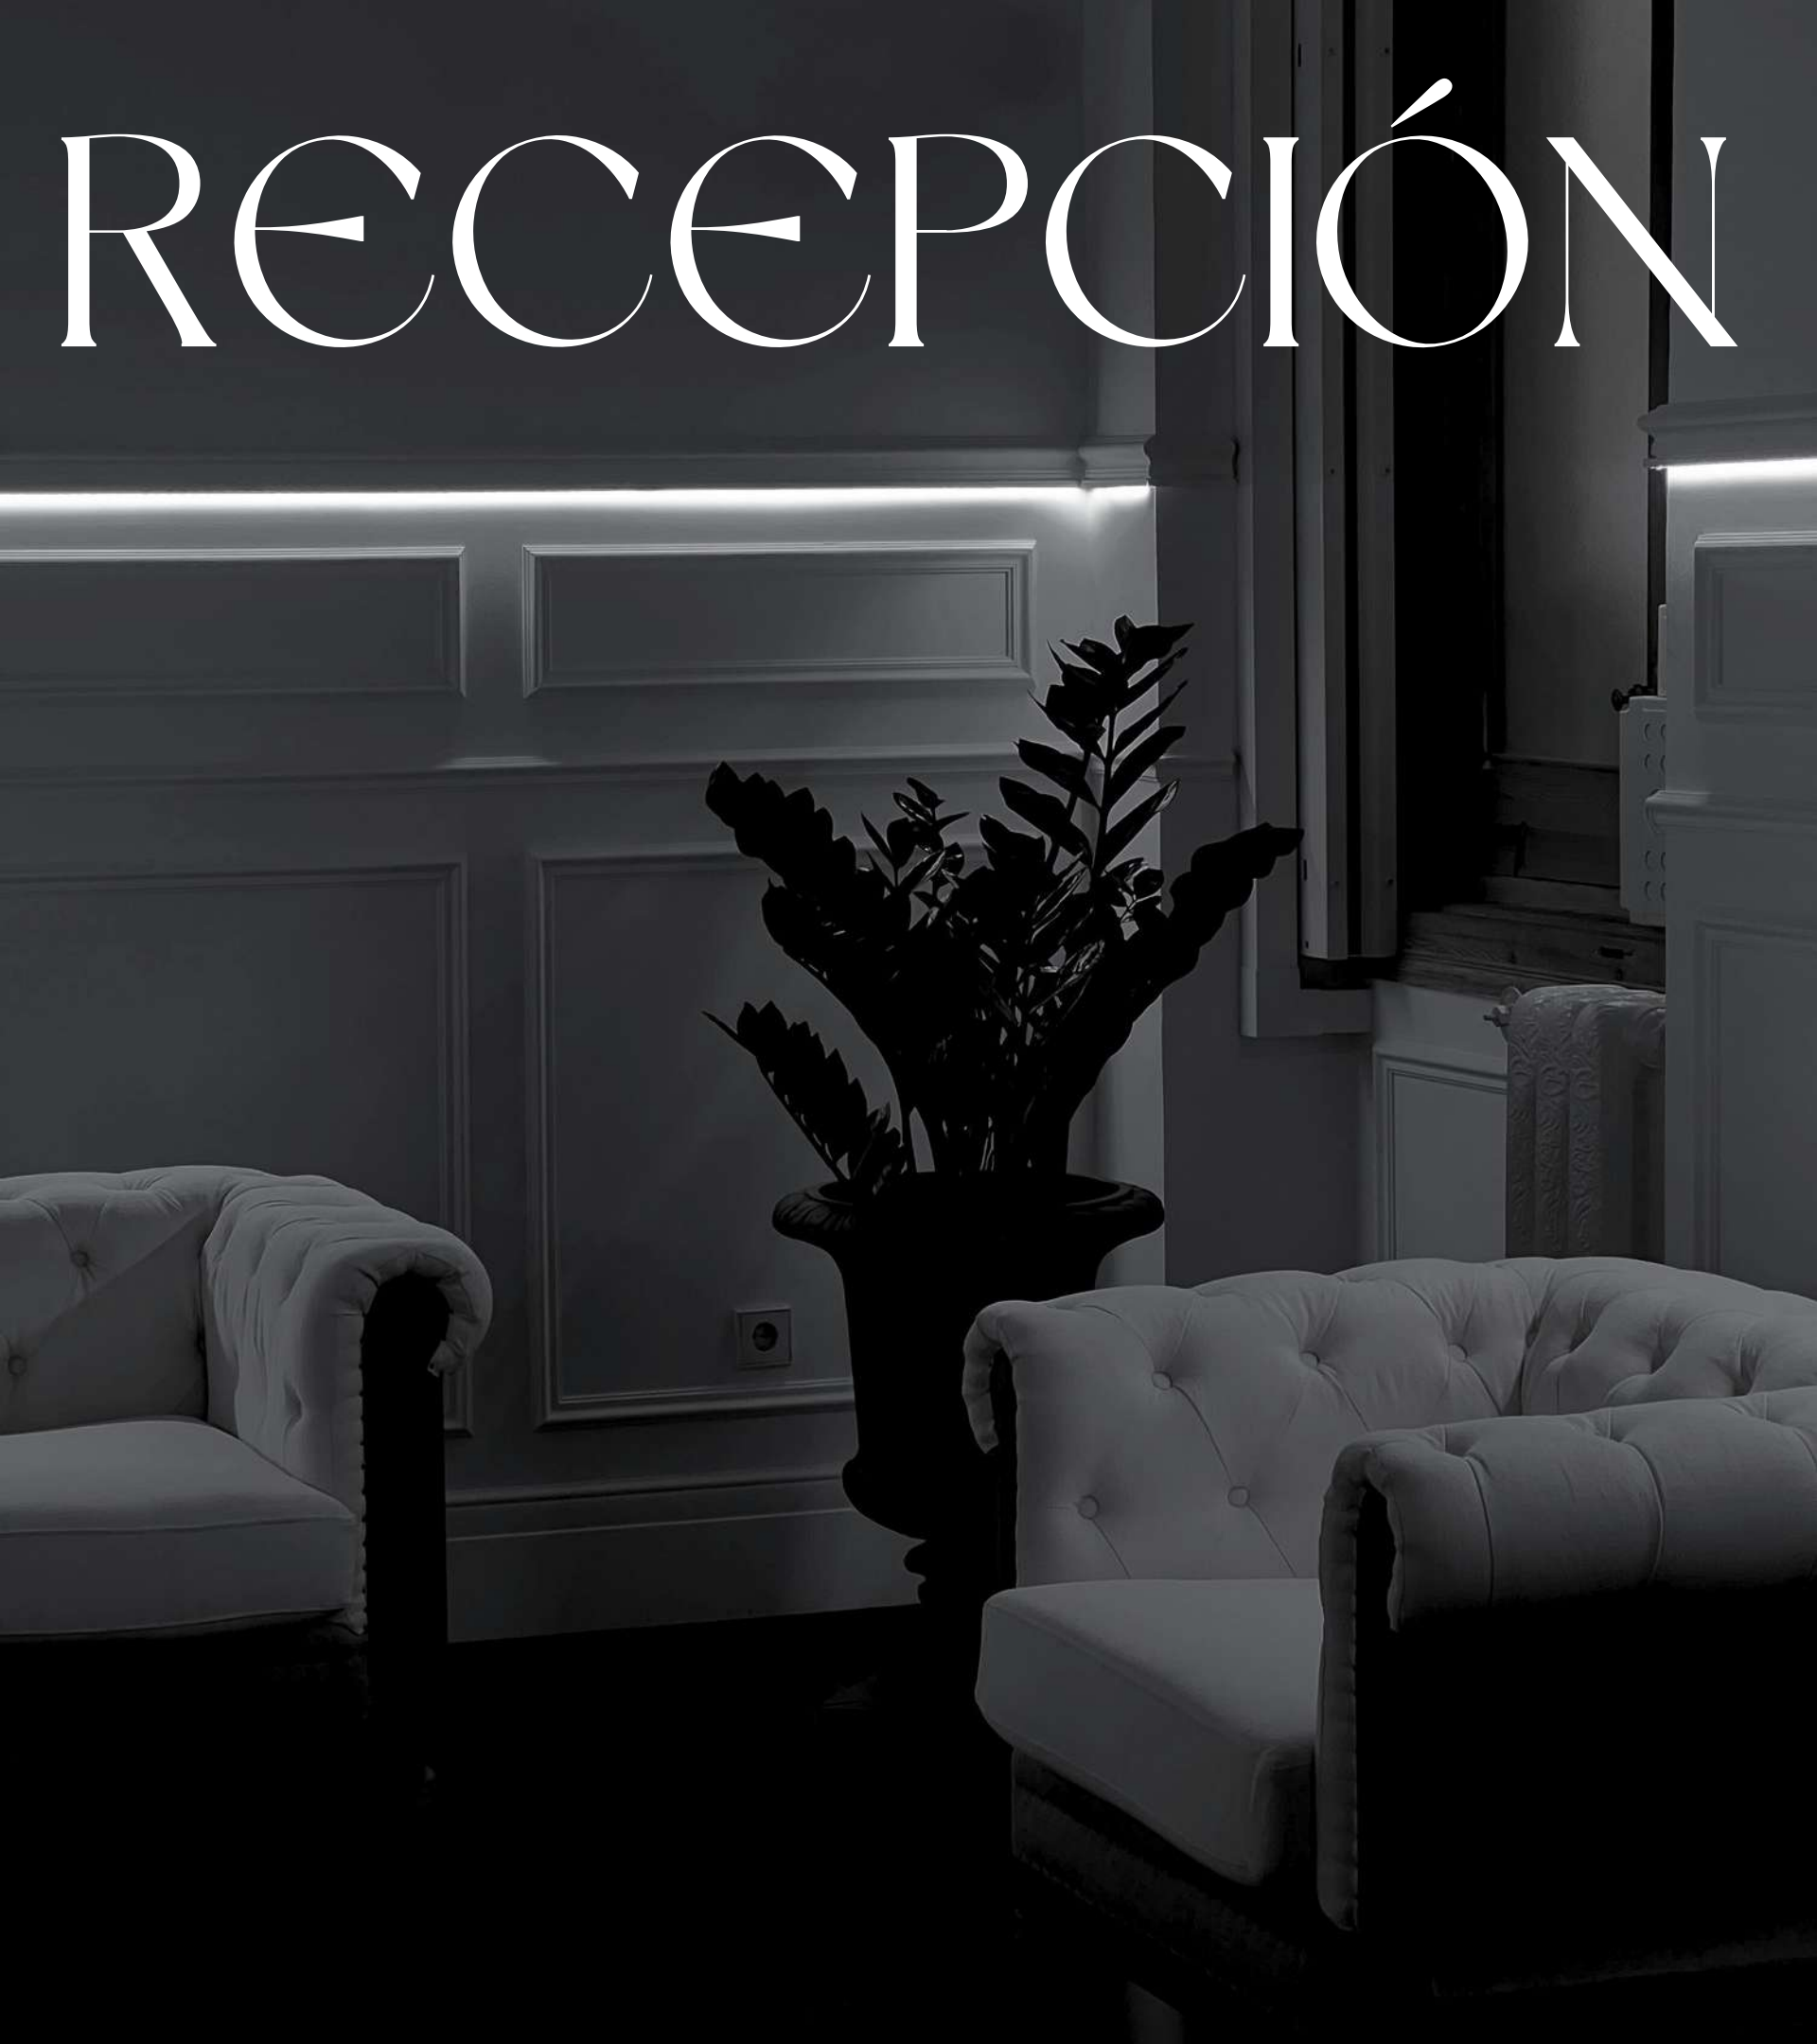



www.greenpalm.es

LA CÚPULA

LA CÚPULA





LA CÚPULA

www.greenpatio.es

LA CÚPULA

90 m2 / 4,60 metros de altura /
capacidad de 50 personas en
formato teatro ó 100 personas en
formato cóctel

conecta con
SALA 1 Y SALA 2


Page 10



LA CÚPULA

90 m2 / 4,60 metros de altura /
capacidad de 50 personas en
formato teatro ó 100 personas en
formato cóctel

conecta con
SALA 1 Y SALA 2

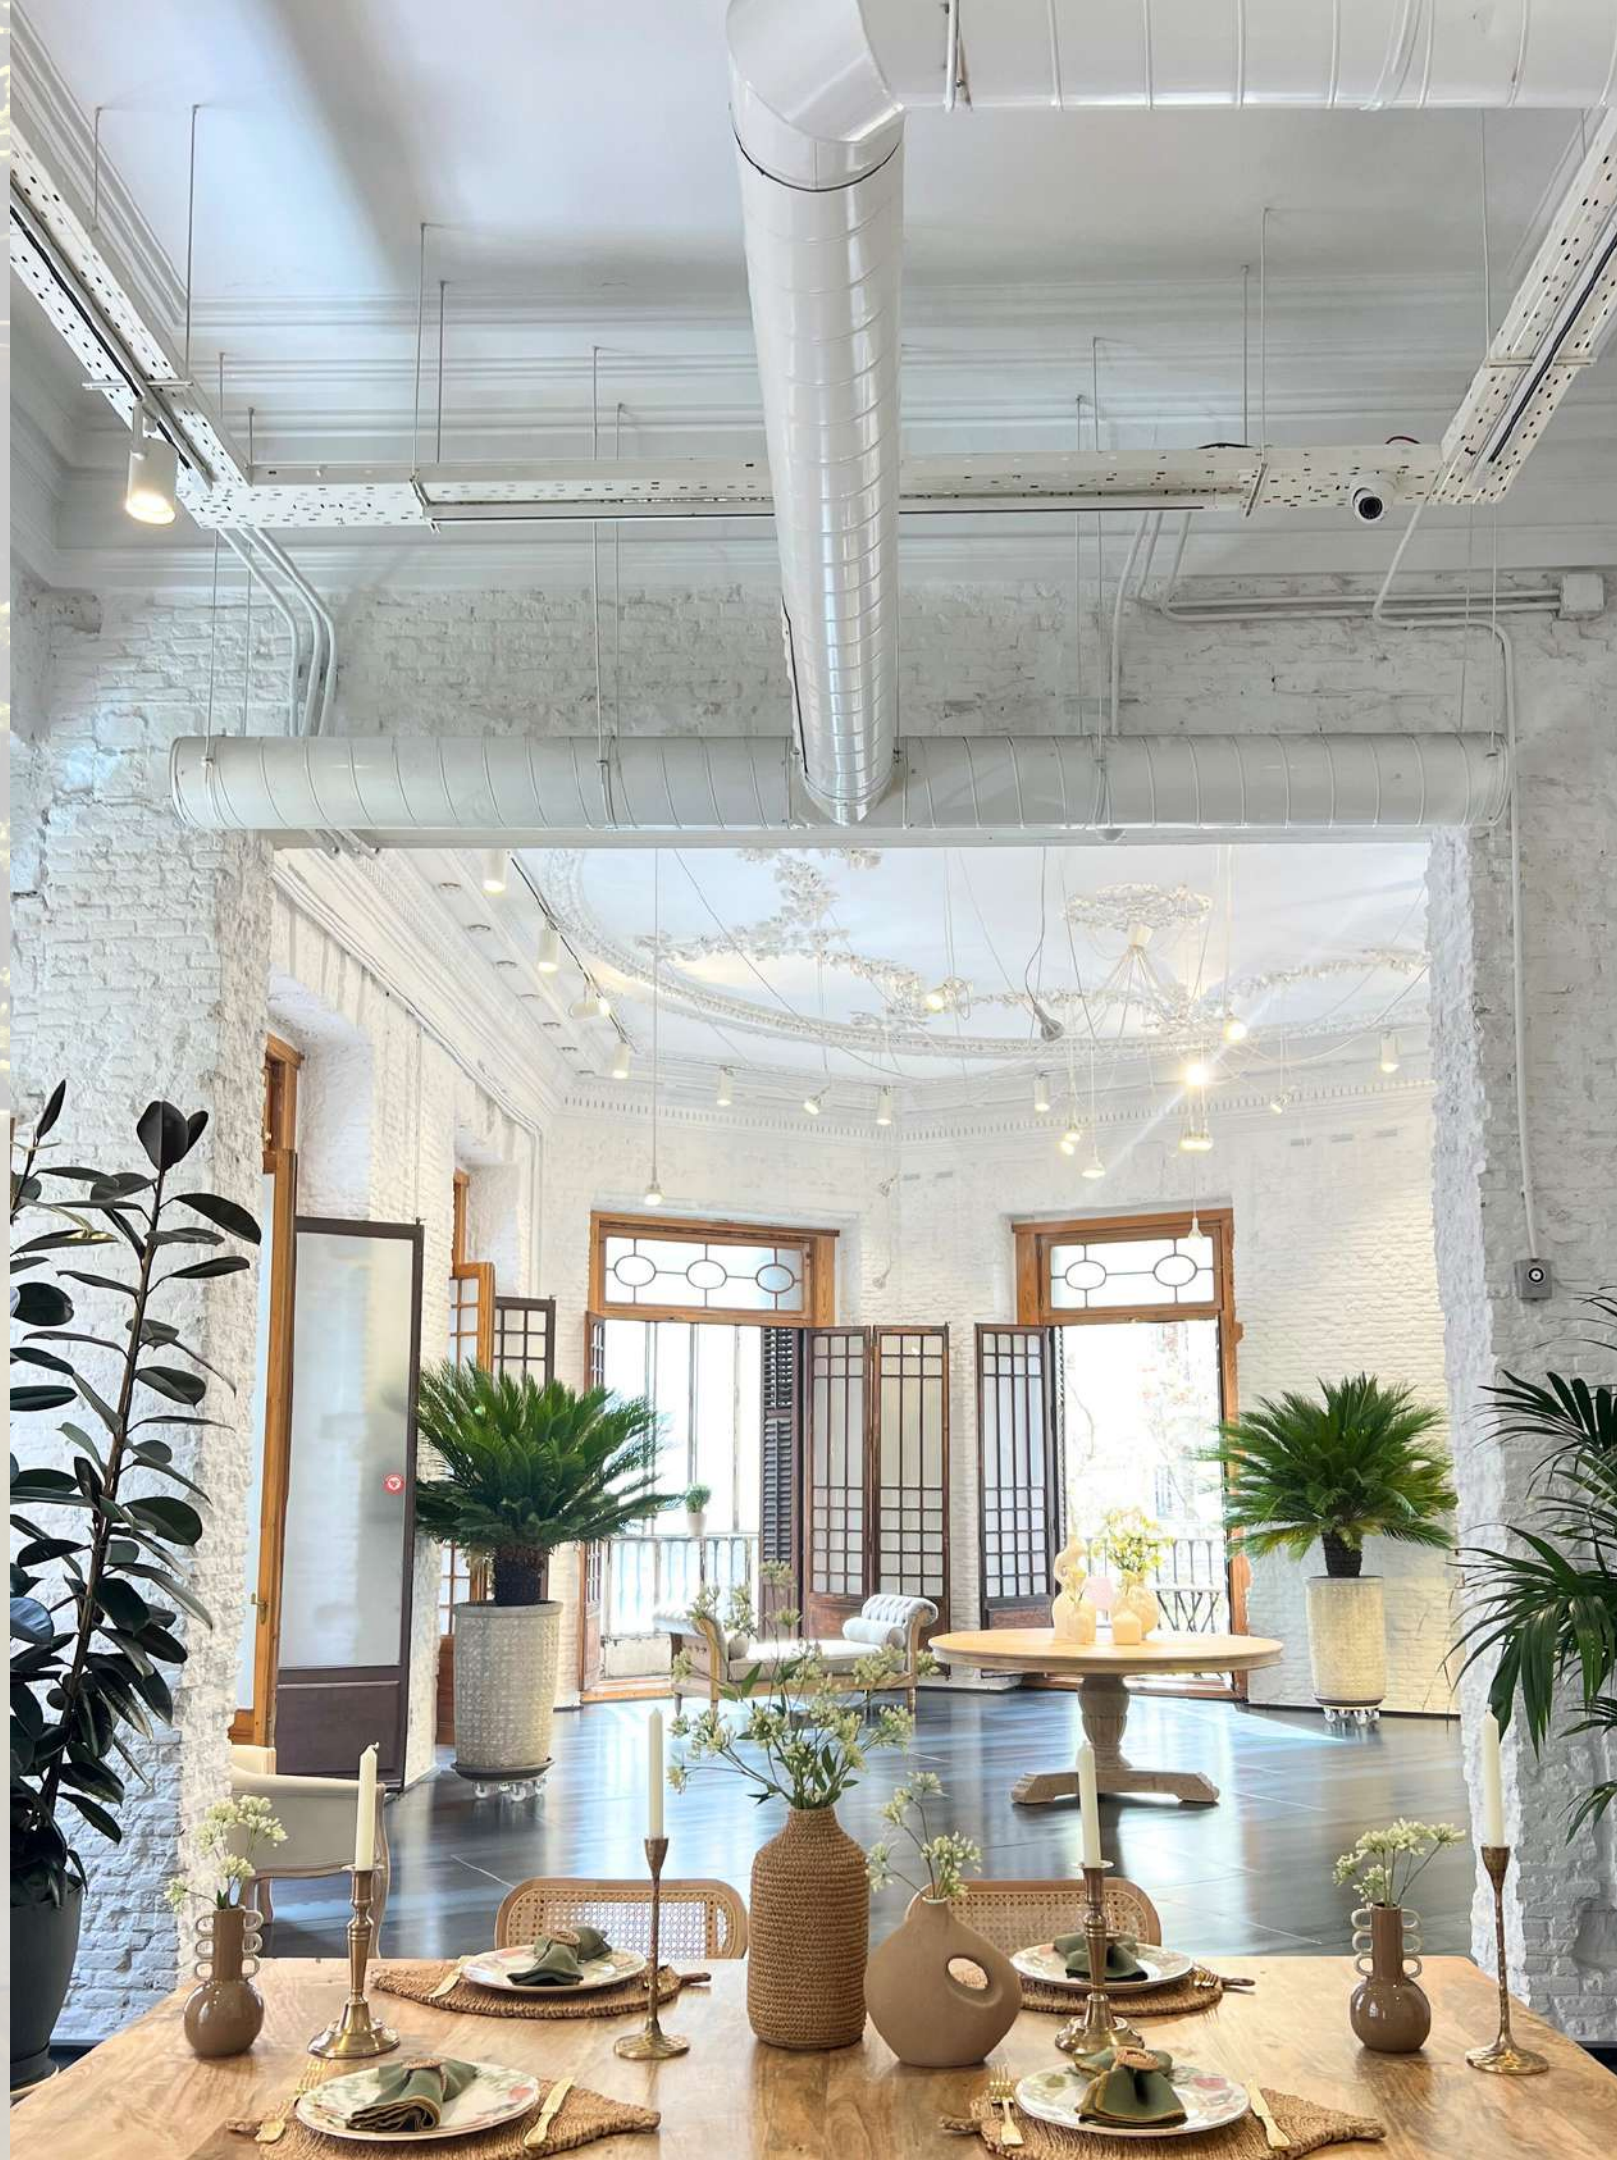

www.greenpatio.es

LA CÚPULA

90 m2 / 4,60 metros de altura /
capacidad de 50 personas en
formato teatro ó 100 personas en
formato cóctel

conecta con
SALA 1 Y SALA 2



www.greenpatio.es

LA CÚPULA

90 m2 / 4,60 metros de altura /
capacidad de 50 personas en
formato teatro ó 100 personas en
formato cóctel

Page 13

conecta con
SALA 1 Y SALA 2







SALA 1

www.greenpatio.es

SALA 1

320 m2 / 4.77 metros de alto / capacidad máxima de 164 personas en formato teatro ó formato cóctel.

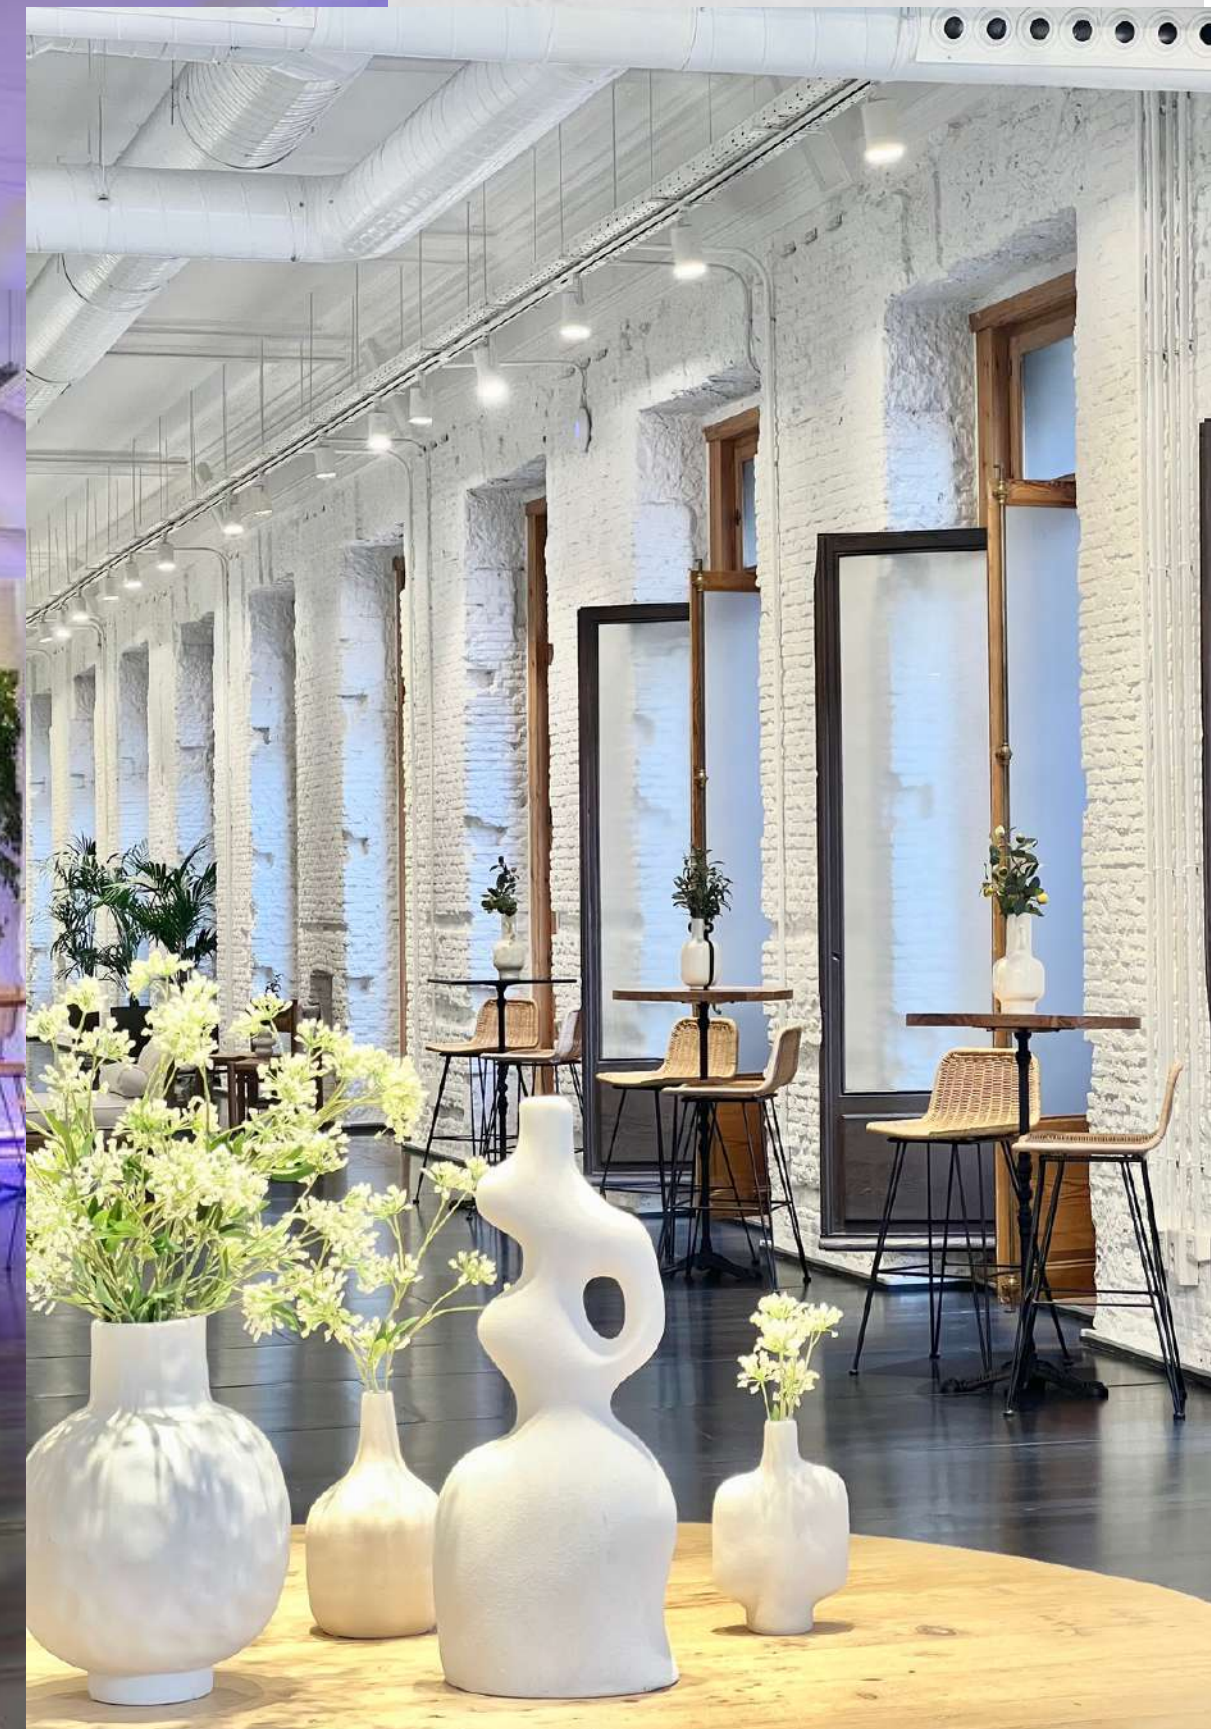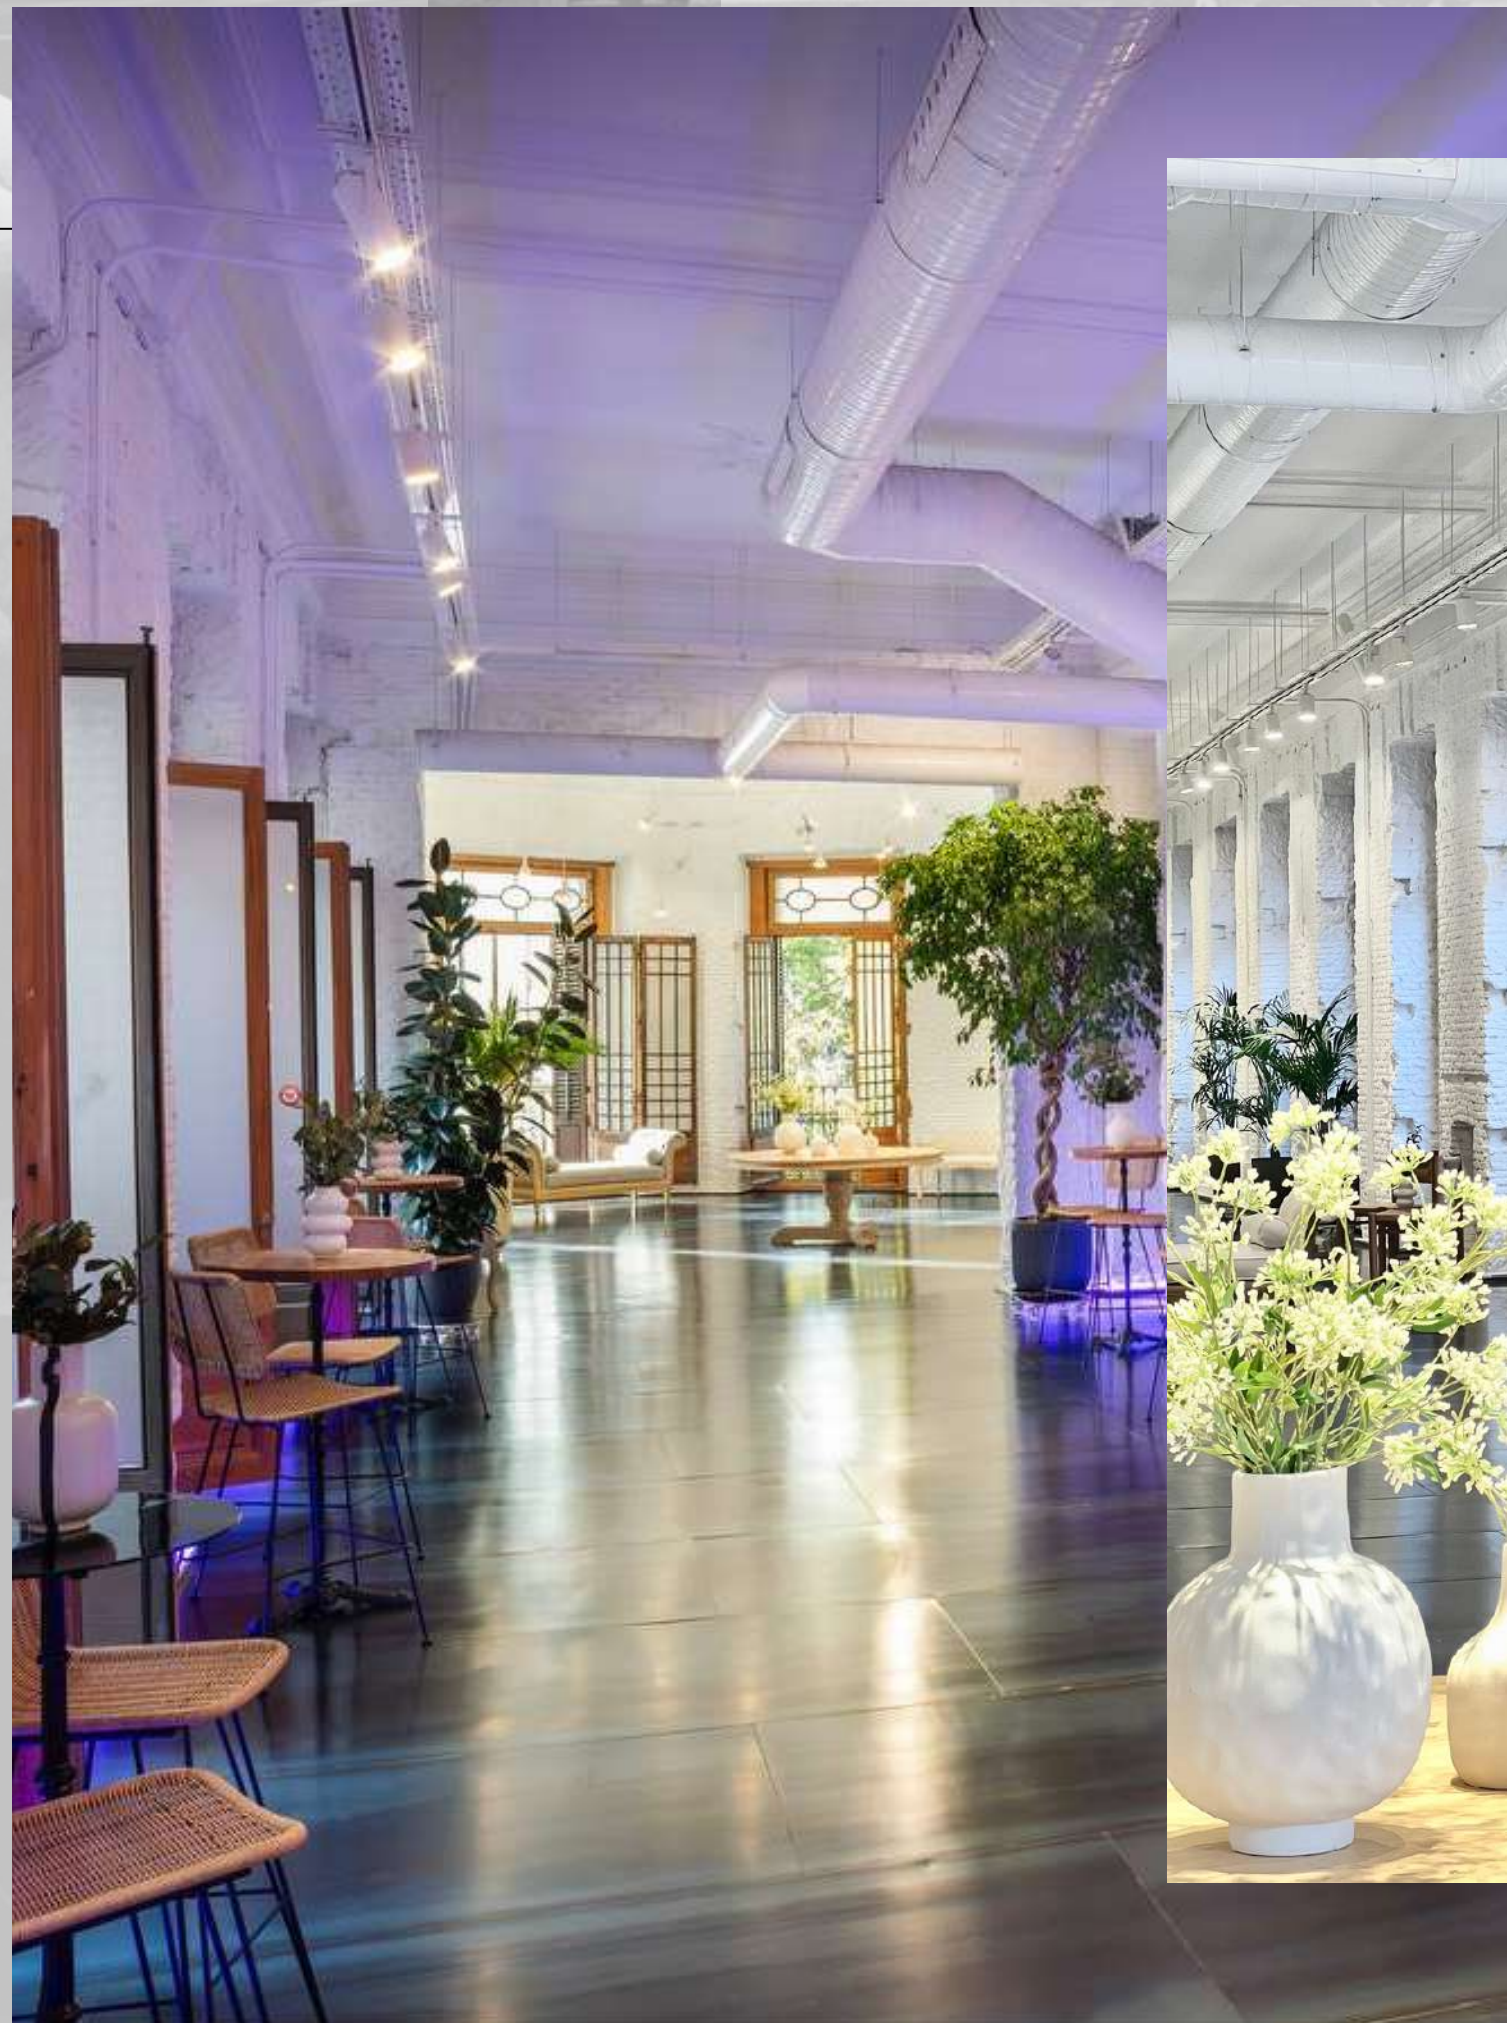

SALA1



SALA 1



conexión con la
CÚPULA

Page 09





SALA 1



SALA 1

rodeada de balcones encantadores
y esquinas que le brindan calidez a la
sala

www.greenpatio.es



SALA 2



SALA 2

140 M2

**140 m2 / 4,77 metros de altura / capacidad de 164 personas en
formato teatro ó 164 personas en formato cóctel**



www.greenpatio.es



COVARRUBIAS
THE ONE

SALA 2

140 m2 / 4.77 metros de alto /
capacidad máxima de 164 personas
en formato teatro ó formato cóctel.

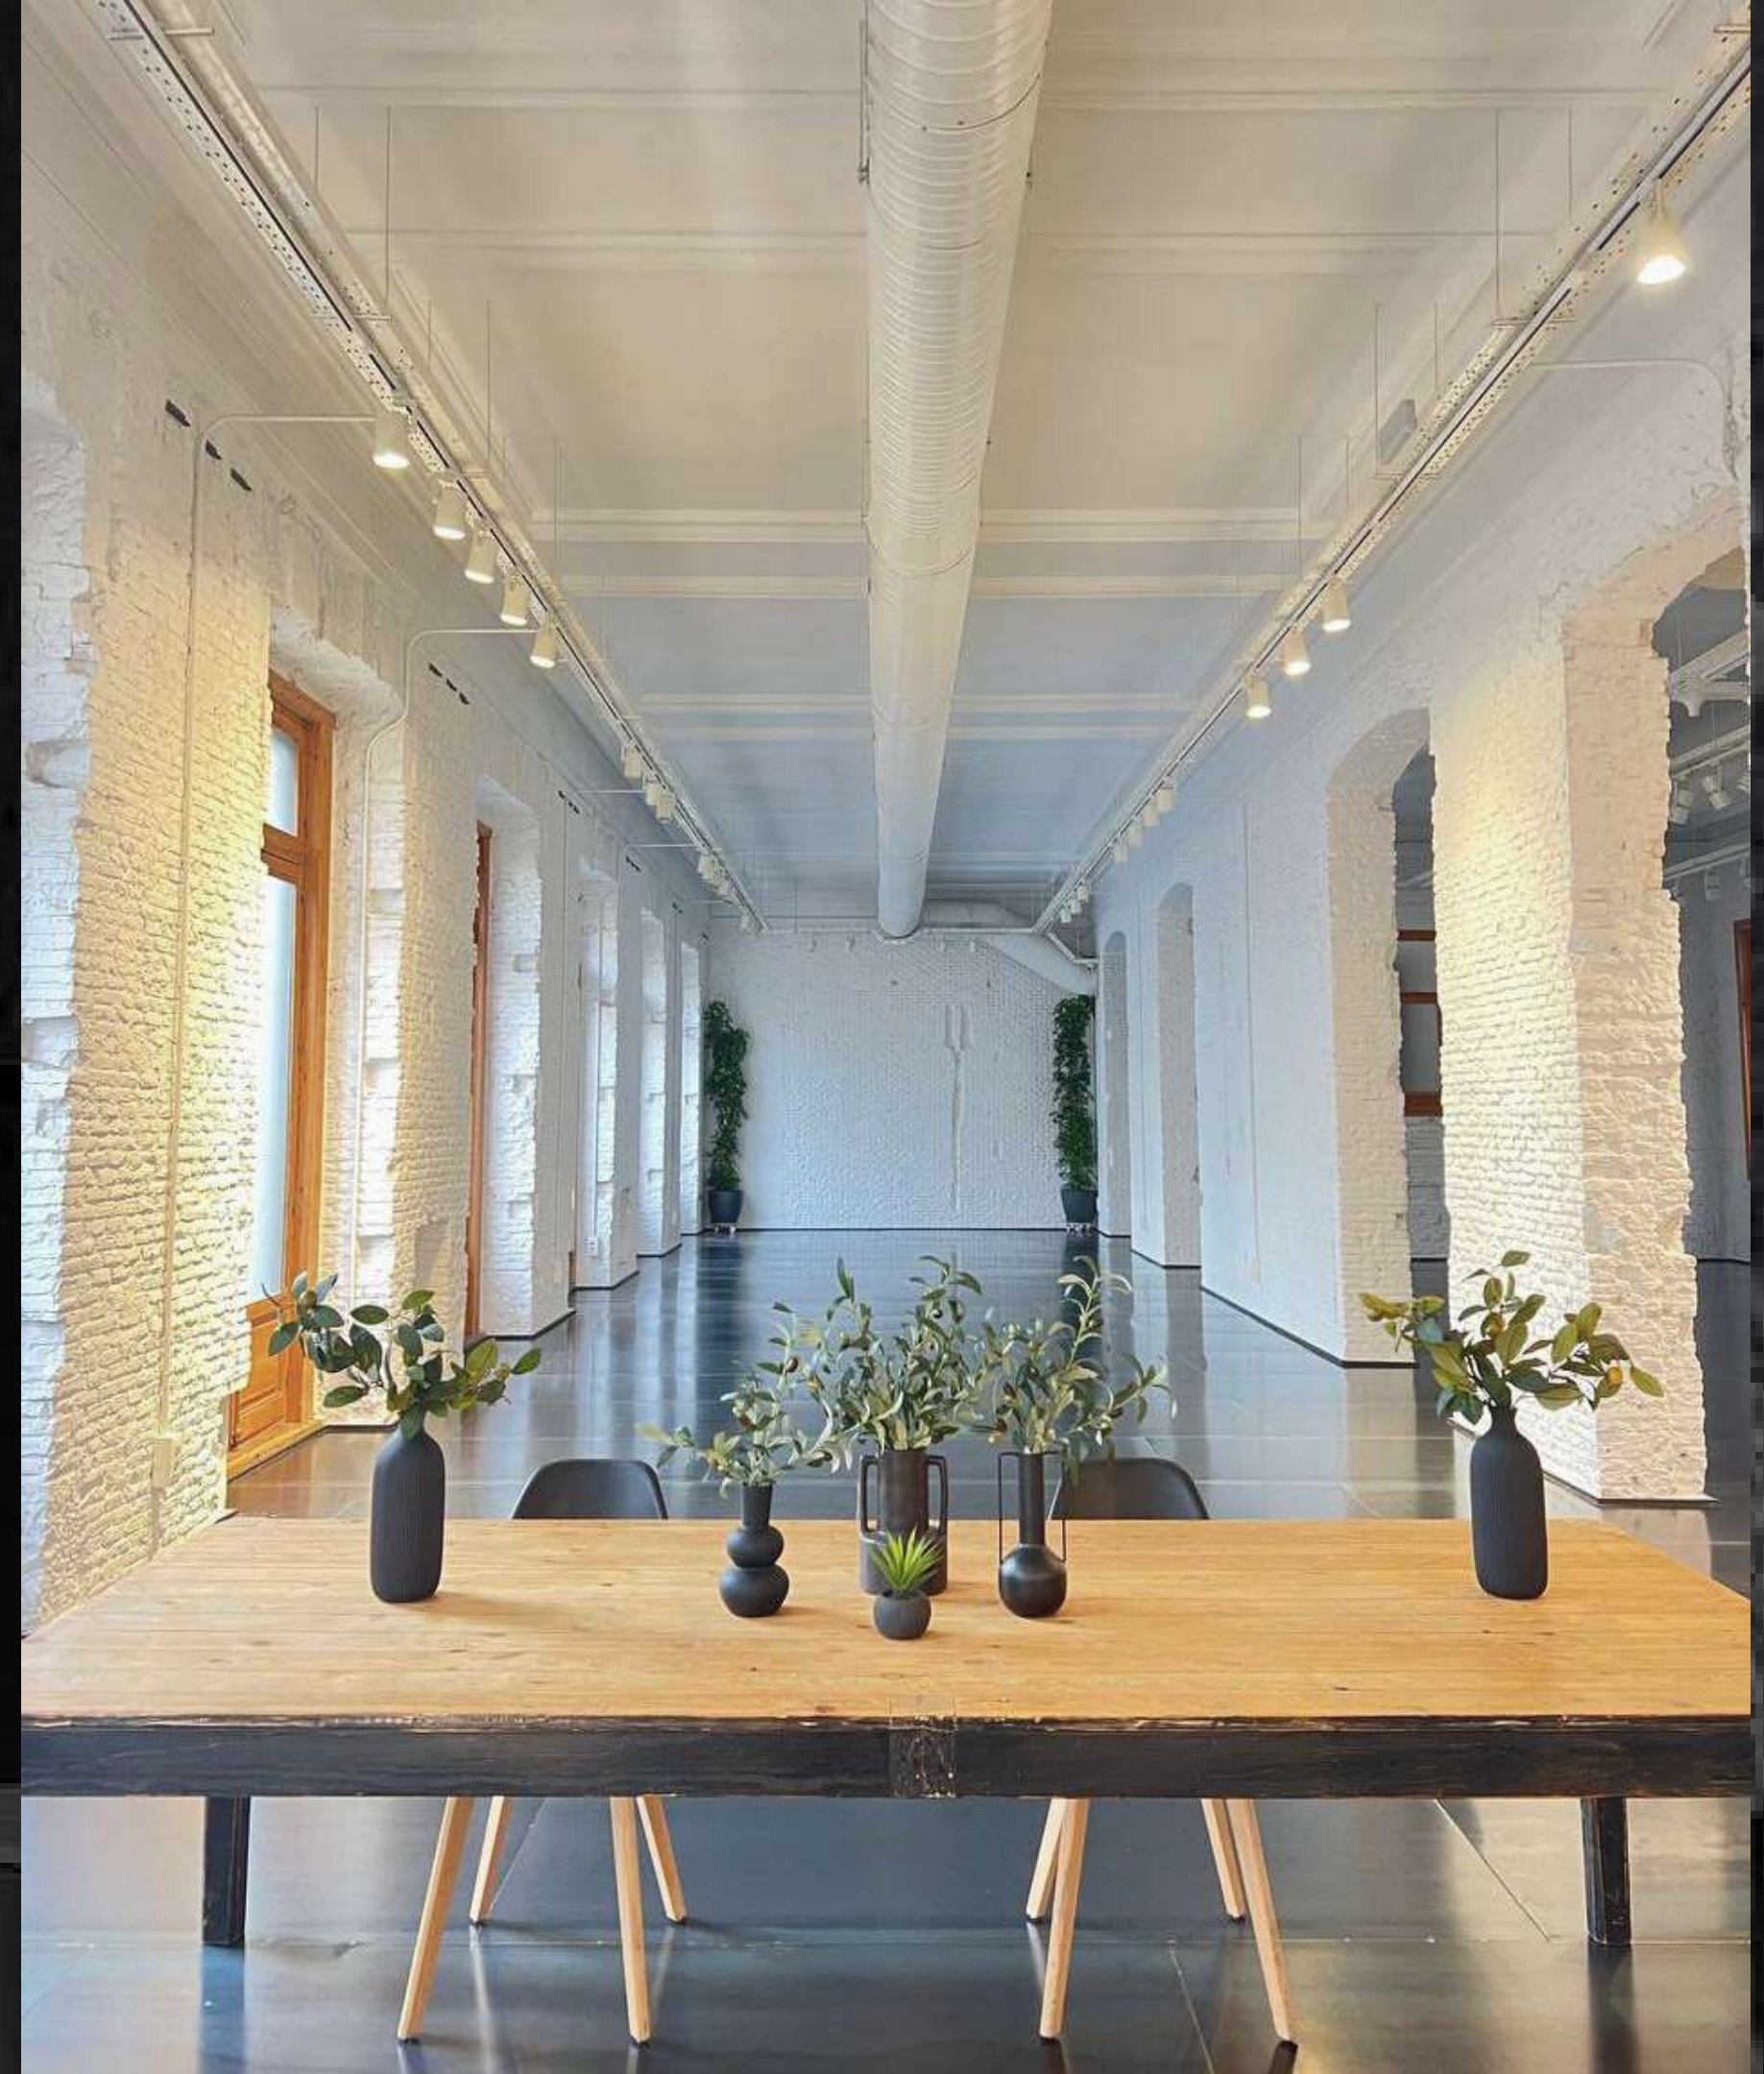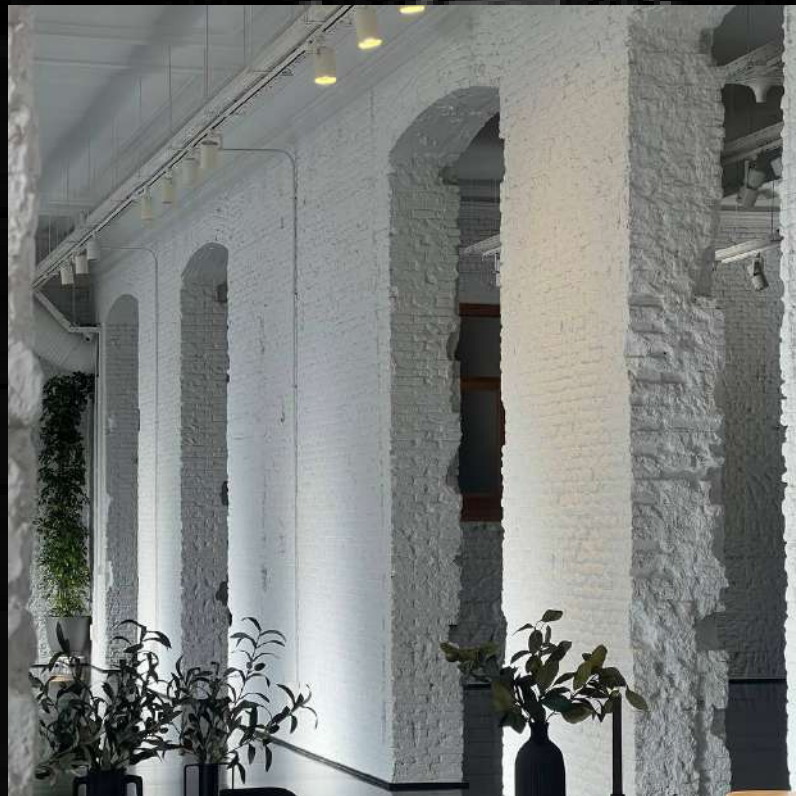

SALA 2





COVARRUBIAS
THE ONE

5 BREAKOUTS

- Breakout 1: 42 m2
- Breakout 2, 3 y 4: 11 m2
- Breakout 5: 15 m2





SALA BLACK

PLANTA CERO

500 m²

FLOOR PLAN:



Page 28

SALA BLACK

500 m2 / 3 metros de alto /
capacidad máxima de 158 personas
en formato teatro ó formato cóctel.

www.greenpatio.es



Page 28

SALA BLACK

Área de restauración:

www.greenpatio.es



Page 28

SALA BLACK

Área de restauración:

www.greenpatio.es



Page 28

SALA BLACK

Área de restauración:

www.greenpatio.es



SALA BLACK

Área de reunión:
www.greenpatio.es



SALA BLACK

Área de reunión:
www.greenpatio.es



OUR GALLERY

Para más fotos, visita nuestra página web.

www.greenpatio.es



BEAUTY
ELEGANT
MODERN

The background is a grayscale photograph of an ornate architectural structure, likely a classical building facade. It features large columns with fluted shafts and a highly decorative entablature with intricate carvings and moldings. The lighting creates strong shadows, emphasizing the three-dimensional quality of the stonework.

THANK YOU

CONTACT US

www.greenpatio.es

gabriela.bracho@greenpatio.es
669 018 834